



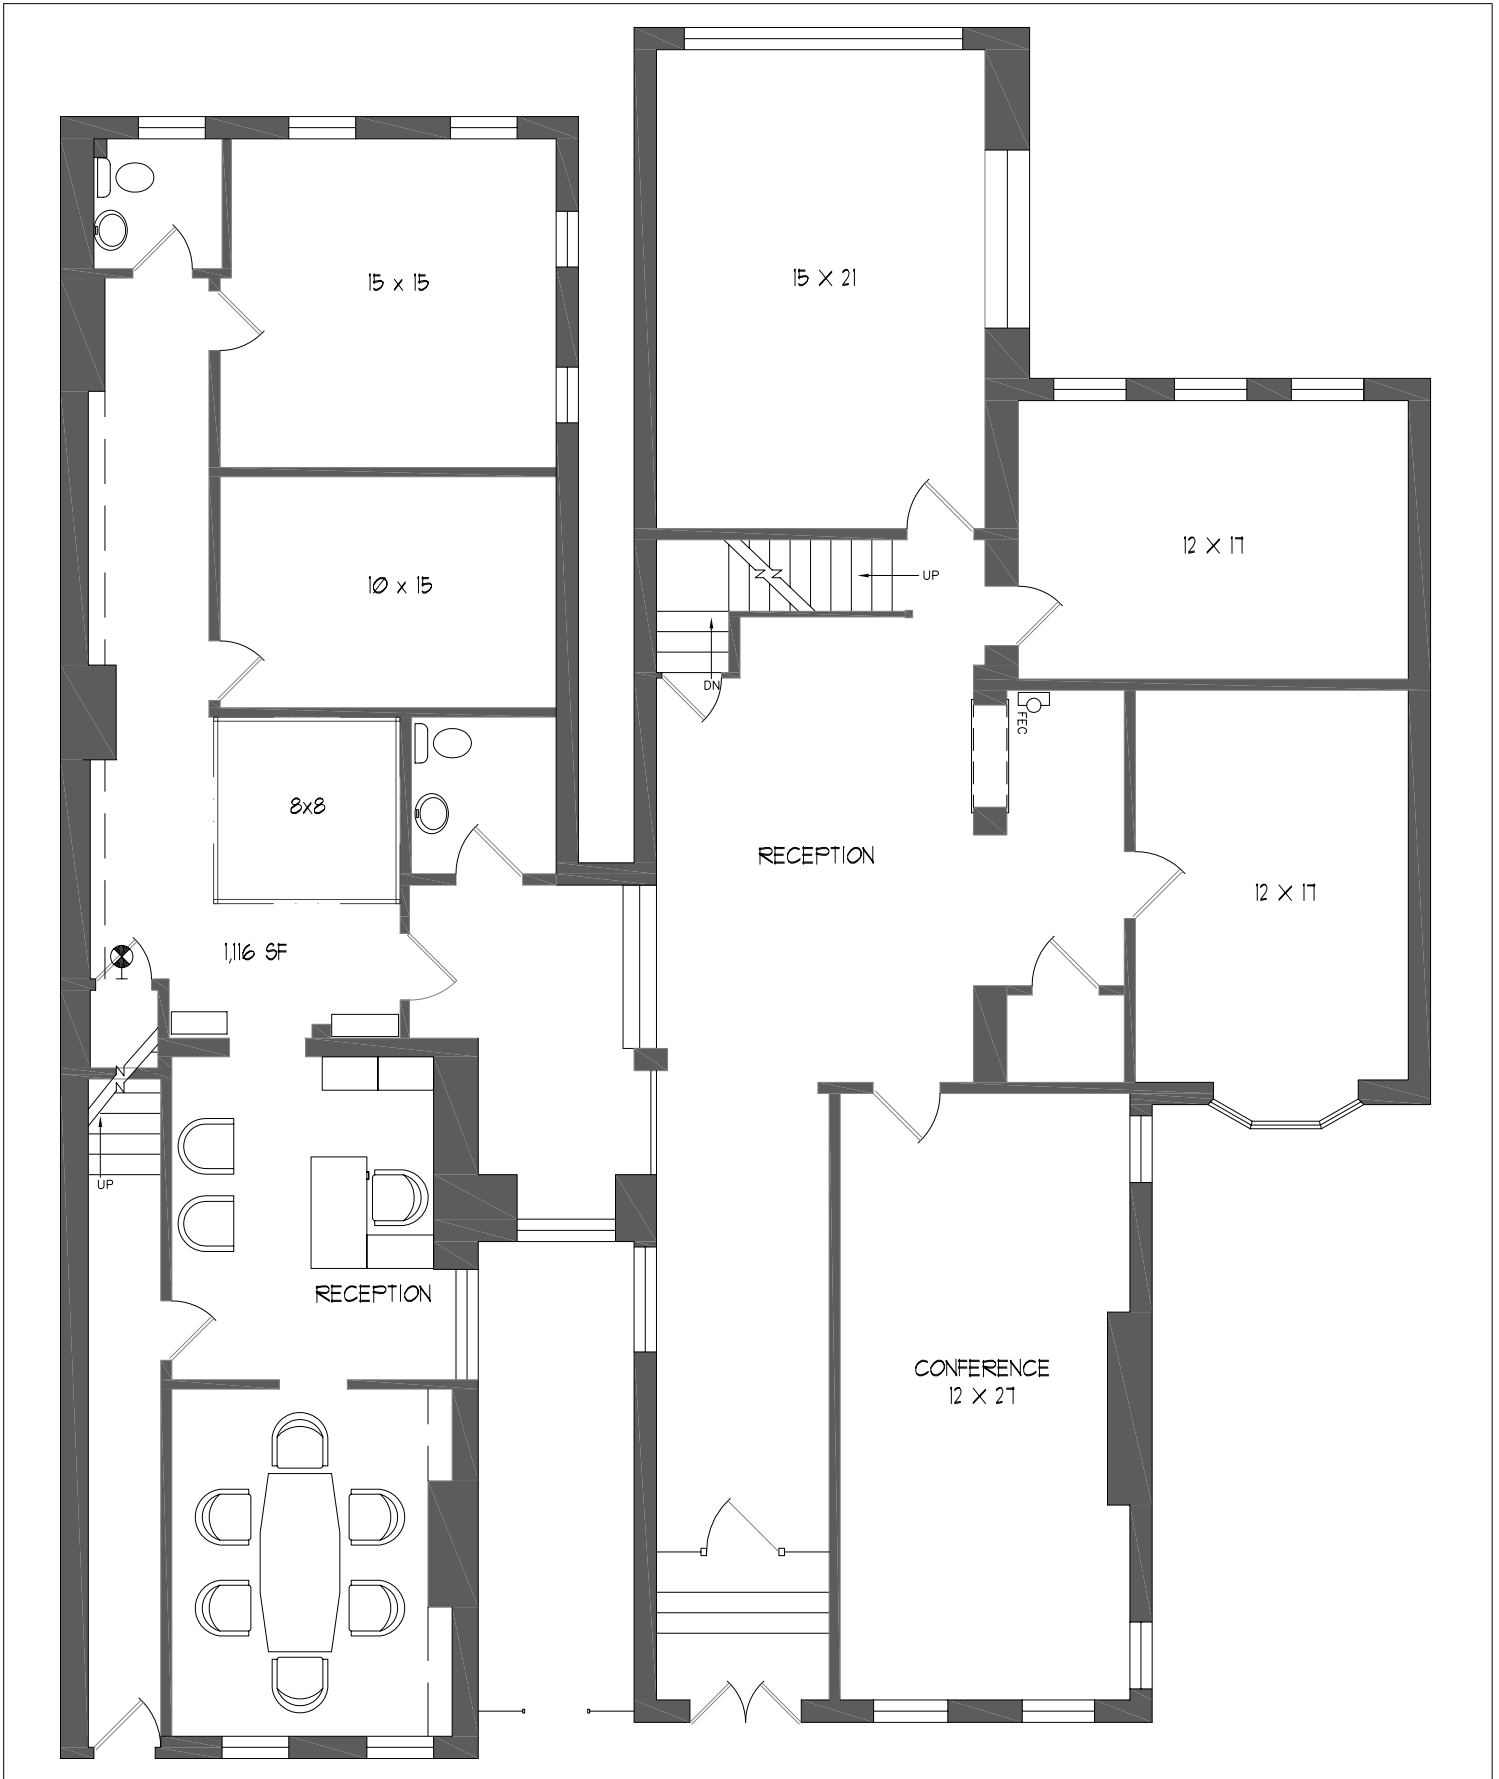

Styer & Associates, Incorporated
 Architectural Planners
 Interiors
 Renovations
 Design Build
 412 DeKalb Street Norristown, Pennsylvania 19401
 610.275.6000 . fax 610.275.9650 www.styerassociates.com

| | | | |
|---------------------------------------|------------------------|-----------------------------|---------------------|
| PROJECT: 412-414 DeKalb St. | | PROJECT NO.: 3000 | DRAWING NO.: |
| DRAWING NAME: Basement Plan | | | |
| DATE: 11/25/08 | ISSUE NO.: 1 | SCALE: N.T.S. | |
| | | | SK-0 |

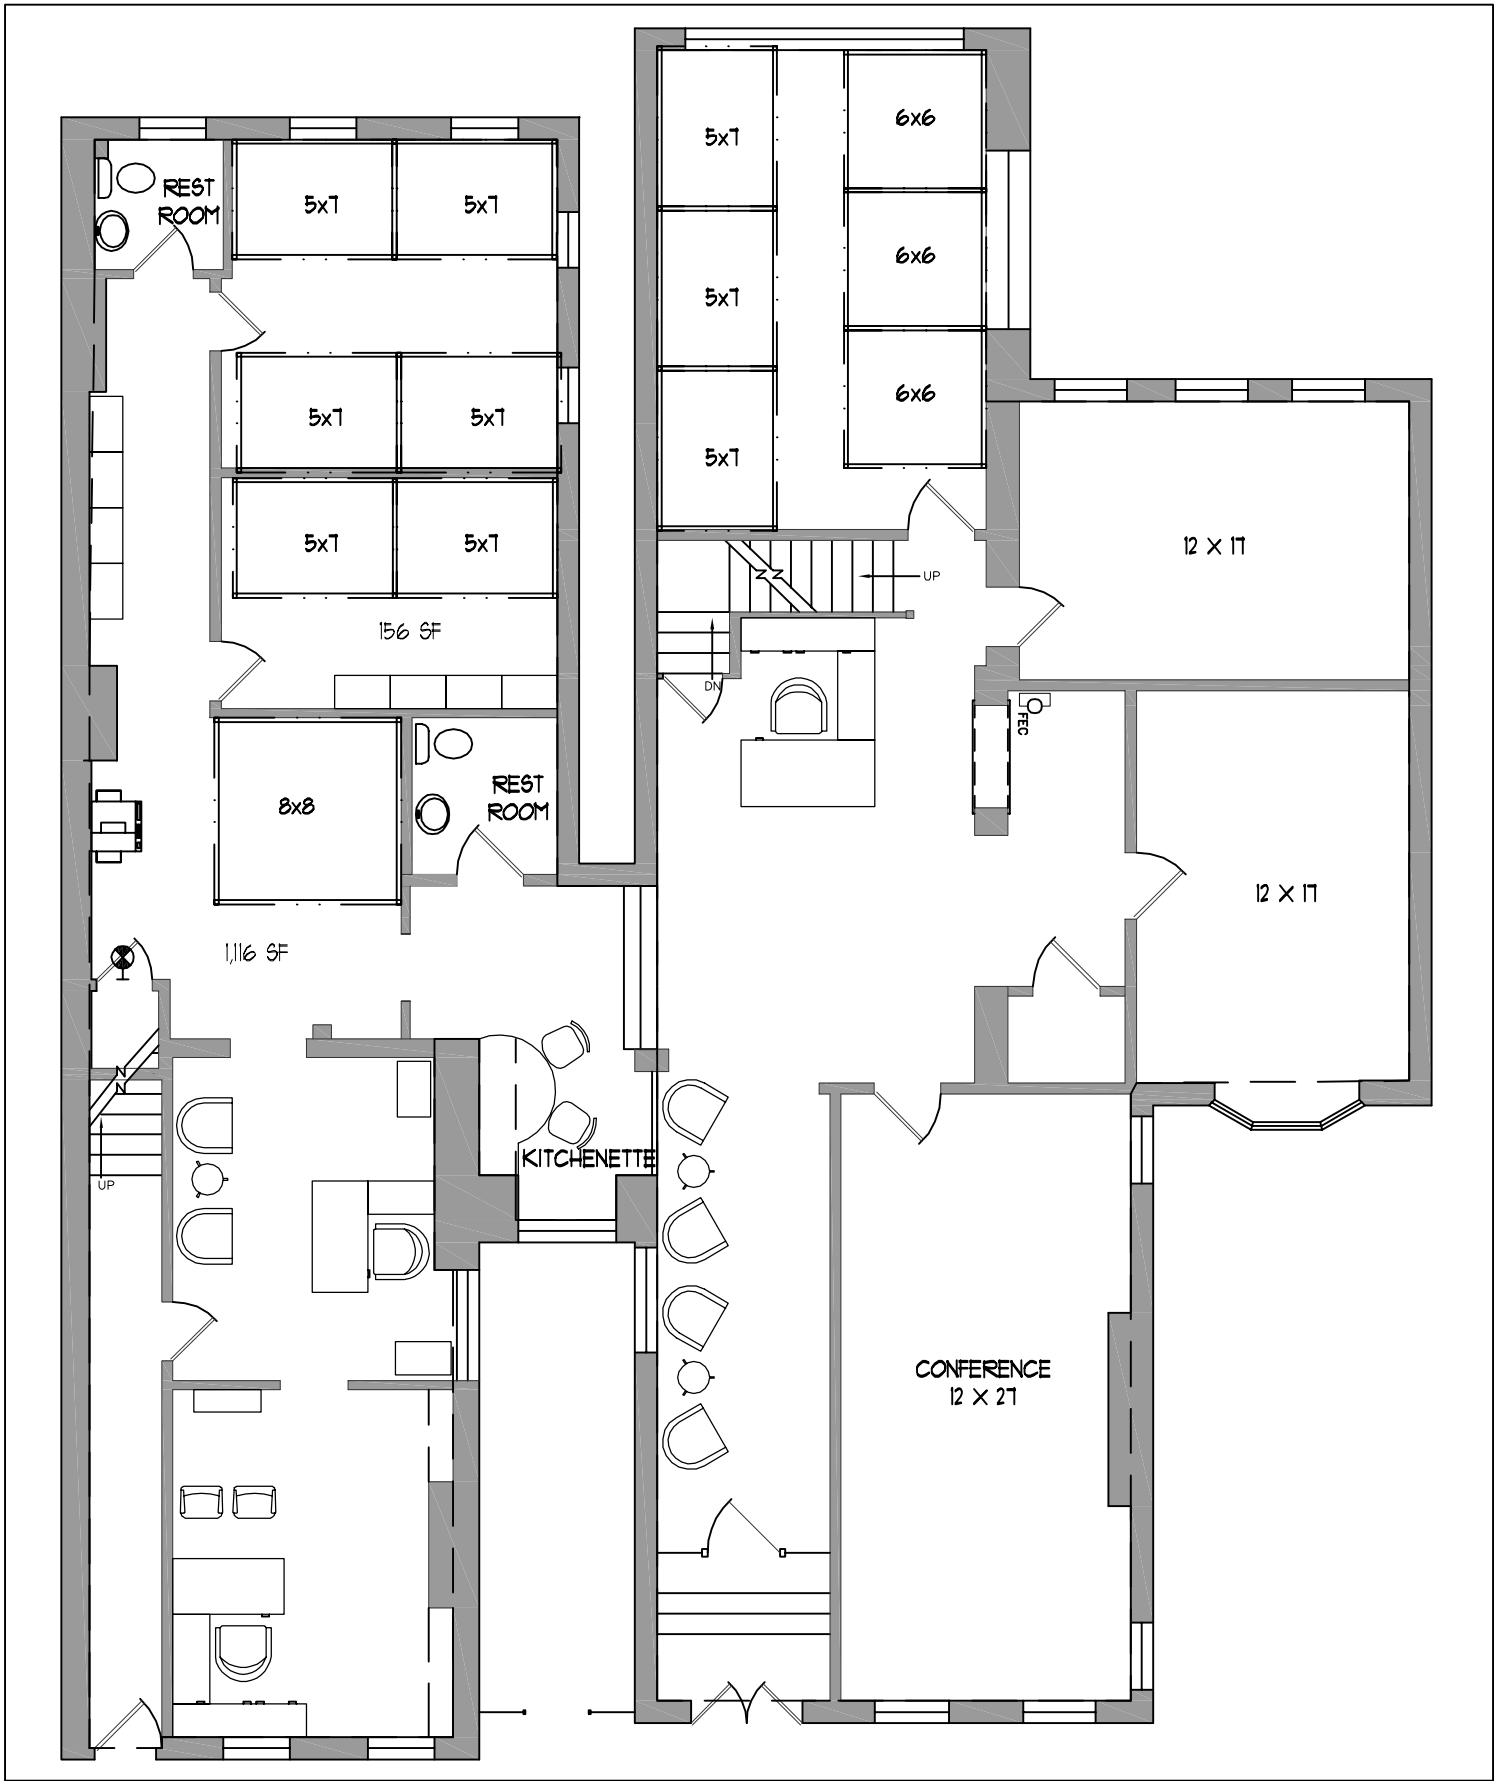



Styer & Associates, Incorporated
 Architectural Planners
 Interiors
 Renovations
 Design Build
 412 DeKalb Street Norristown, Pennsylvania 19401
 610.275.6000 • fax 610.275.9650 www.styerassociates.com

| | | | |
|---------------------------------------|------------------------|-----------------------------|-----------------------------|
| PROJECT: 412-414 DeKalb St. | | PROJECT NO.: 1010 | DRAWING NO.: |
| DRAWING NAME: First Floor | | | |
| DATE: 08/03/2010 | ISSUE NO.: 1 | SCALE: N.T.S. | 1A |






Styer & Associates, Incorporated
 Architectural Planners
 Interiors
 Renovations
 Design Build
 412 DeKalb Street Norristown, Pennsylvania 19401
 610.275.6000 . fax 610.275.9650 www.styerassociates.com
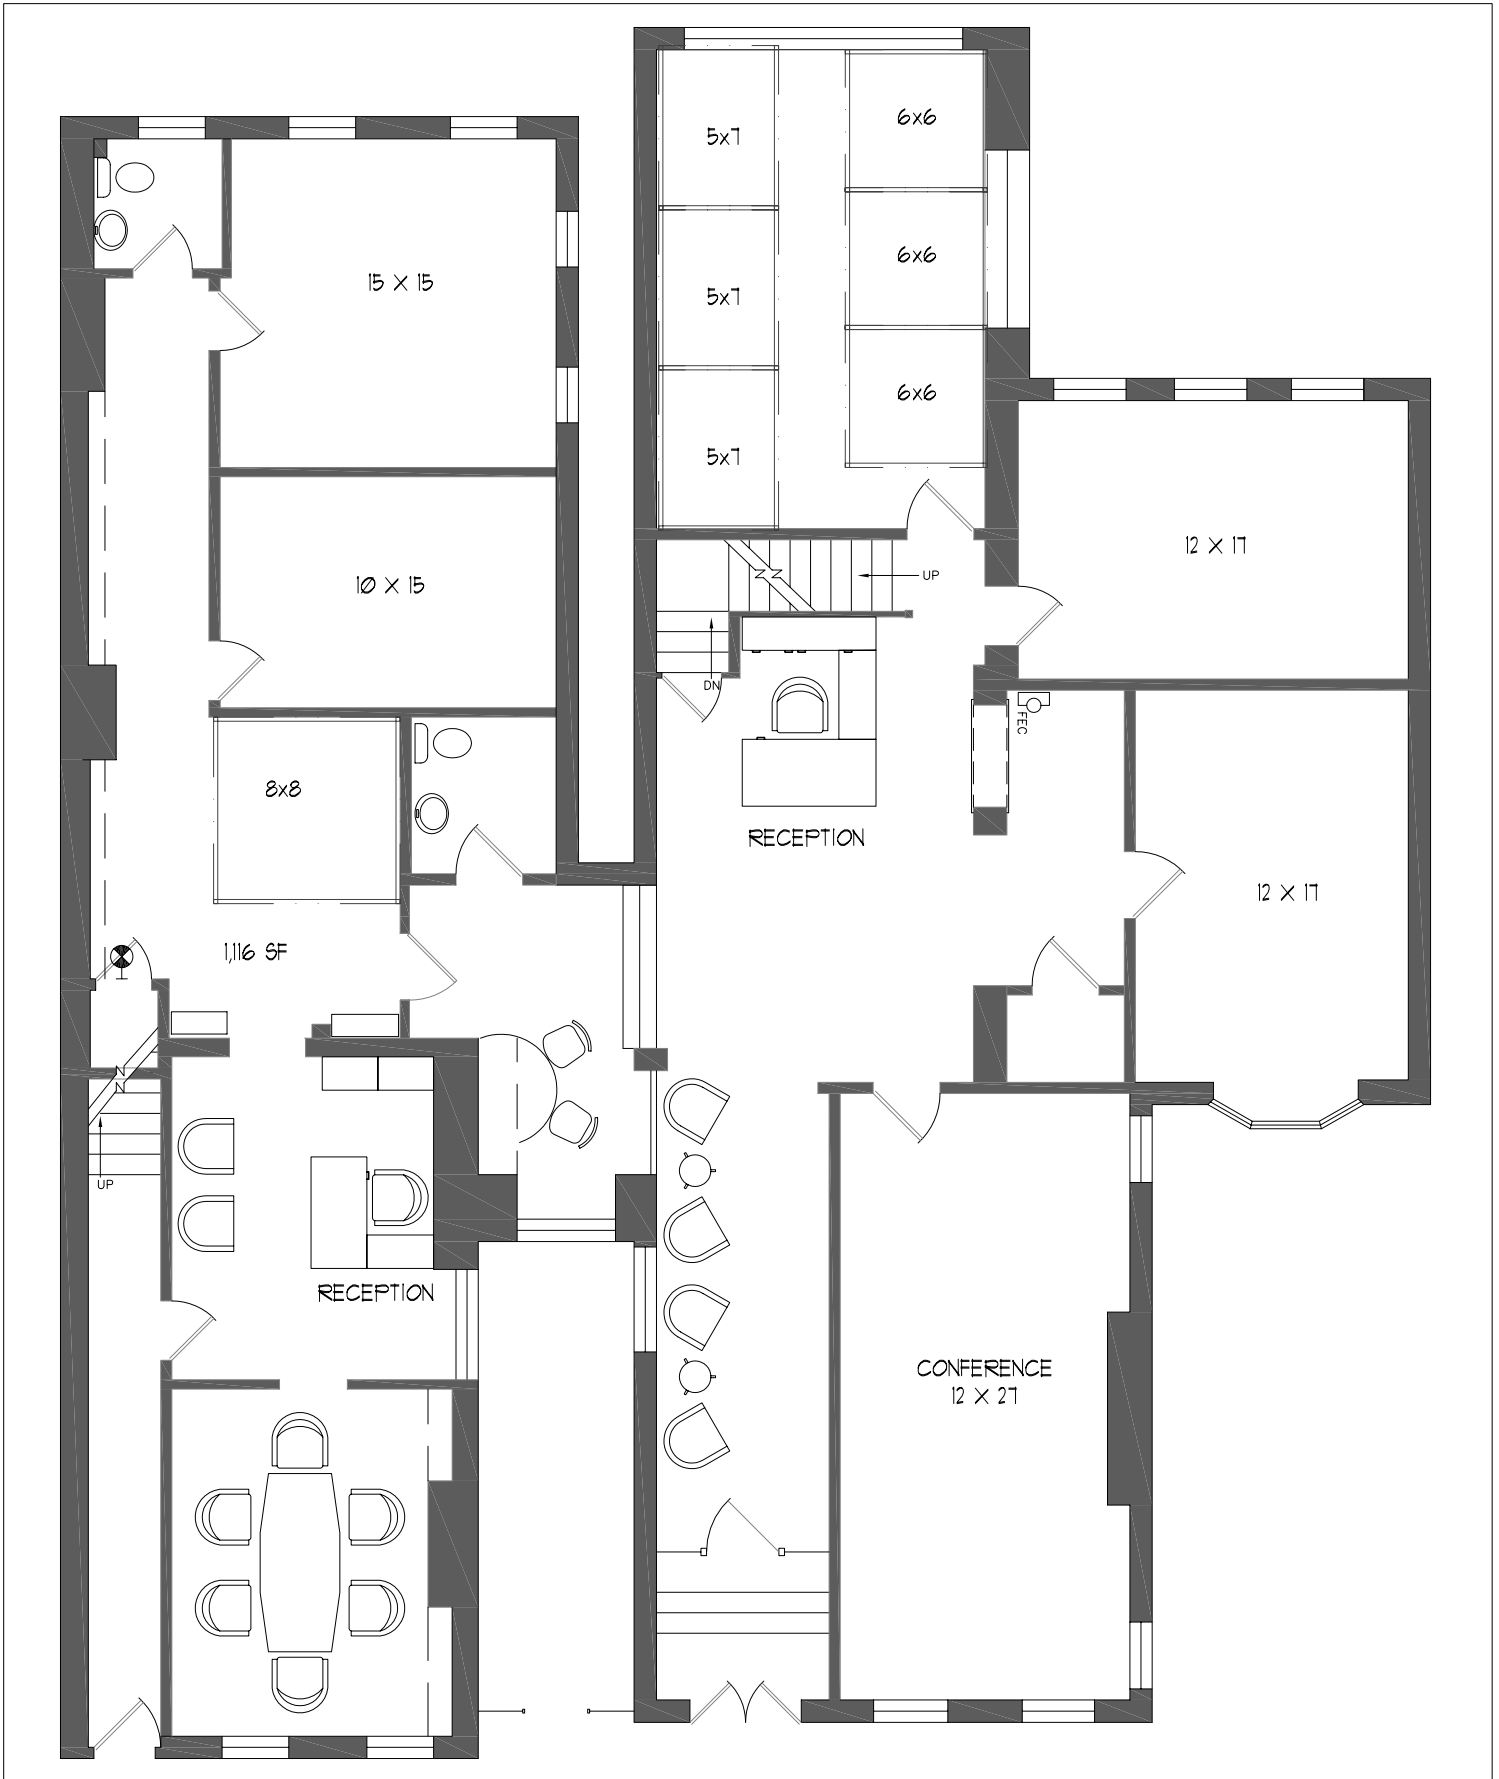
| | | | |
|---------------------------------------|------------------------|-----------------------------|-----------------------------|
| PROJECT: 412-414 DeKalb St. | | PROJECT NO.: 1010 | DRAWING NO.: |
| DRAWING NAME: First Floor | | | |
| DATE: 08/09/2010 | ISSUE NO.: 1 | SCALE: N.T.S. | 1B |



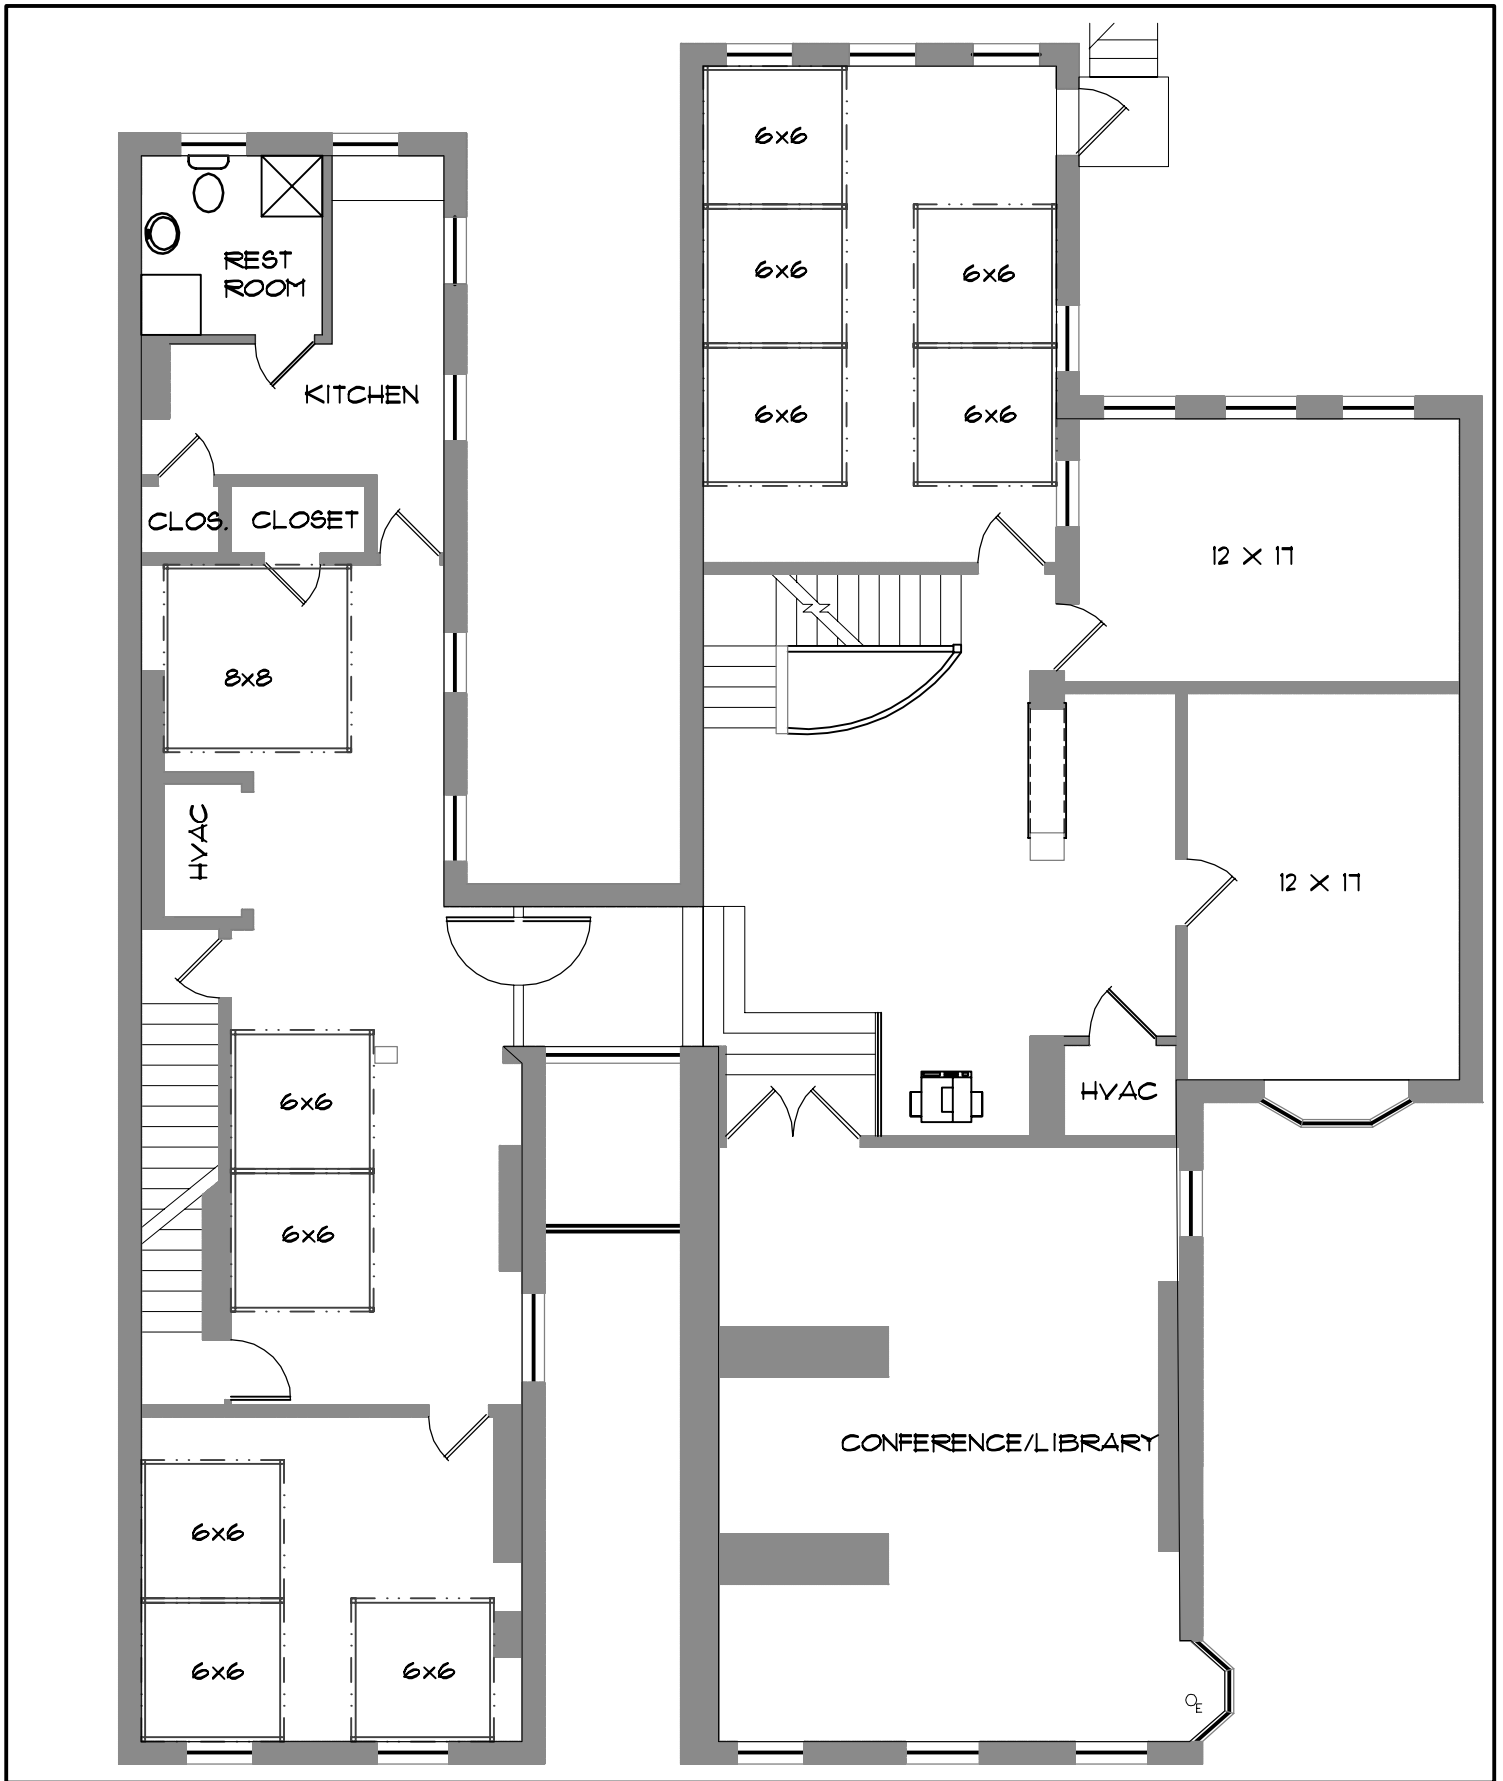


Styer & Associates, Incorporated
 Architectural Planners
 Interiors
 Renovations
 Design Build
 412 DeKalb Street Norristown, Pennsylvania 19401
 610.275.6000 . fax 610.275.9650 www.styerassociates.com

| | | | |
|---------------------------------------|------------------------|-----------------------------|-----------------------------|
| PROJECT: 412-414 DeKalb St. | | PROJECT NO.: 1010 | DRAWING NO.: |
| DRAWING NAME: First Floor | | | |
| DATE: 08/09/2010 | ISSUE NO.: 1 | SCALE: N.T.S. | 1C |

Styer & Associates, Incorporated
 Architectural Planners
 Interiors
 Renovations
 Design Build
 412 DeKalb Street Norristown, Pennsylvania 19401
 610.275.6000 . fax 610.275.9650 www.styerassociates.com

| | | | |
|--------------------------------|----------------|---------------------|-------------|
| PROJECT: 412-414 DeKalb St. | | PROJECT NO: 1010 | DRAWING NO: |
| DRAWING NAME: Second Floor | | | |
| DATE: 08/09/2010 | ISSUE NO: 1 | SCALE: N.T.S. | 2A |

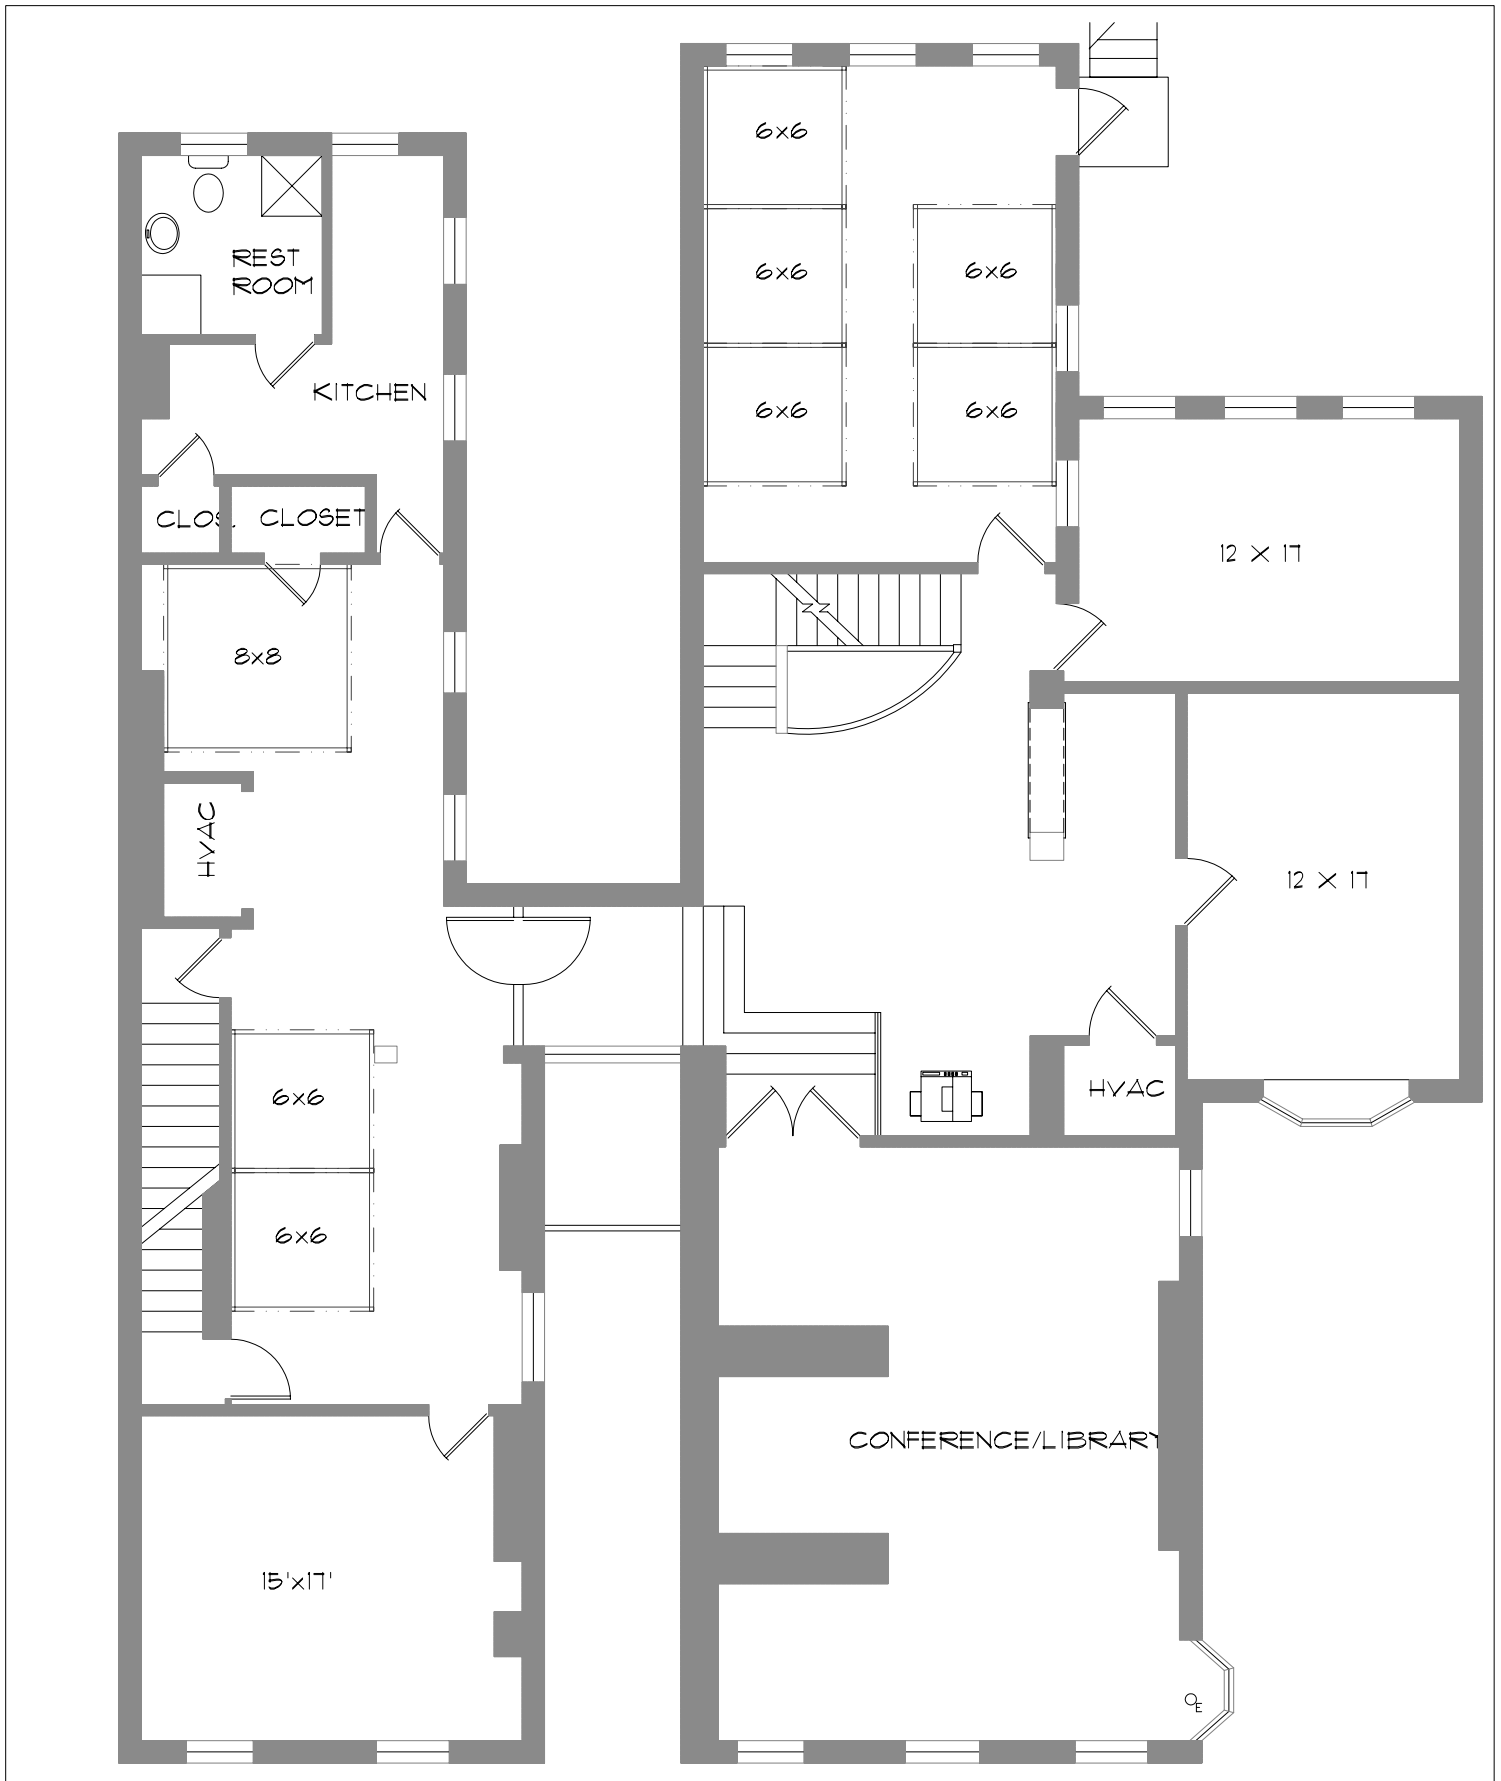Styer & Associates, Incorporated
 Architectural Planners
 Interiors
 Renovations
 Design Build
 412 DeKalb Street Norristown, Pennsylvania 19401
 610.275.6000 . fax 610.275.9650 www.styerassociates.com

| | | | |
|---------------------------------------|------------------------|-----------------------------|-----------------------------|
| PROJECT: 412-414 DeKalb St. | | PROJECT NO.: 1010 | DRAWING NO.: |
| DRAWING NAME: Second Floor | | | |
| DATE: 08/09/2010 | ISSUE NO.: 1 | SCALE: N.T.S. | 2B |