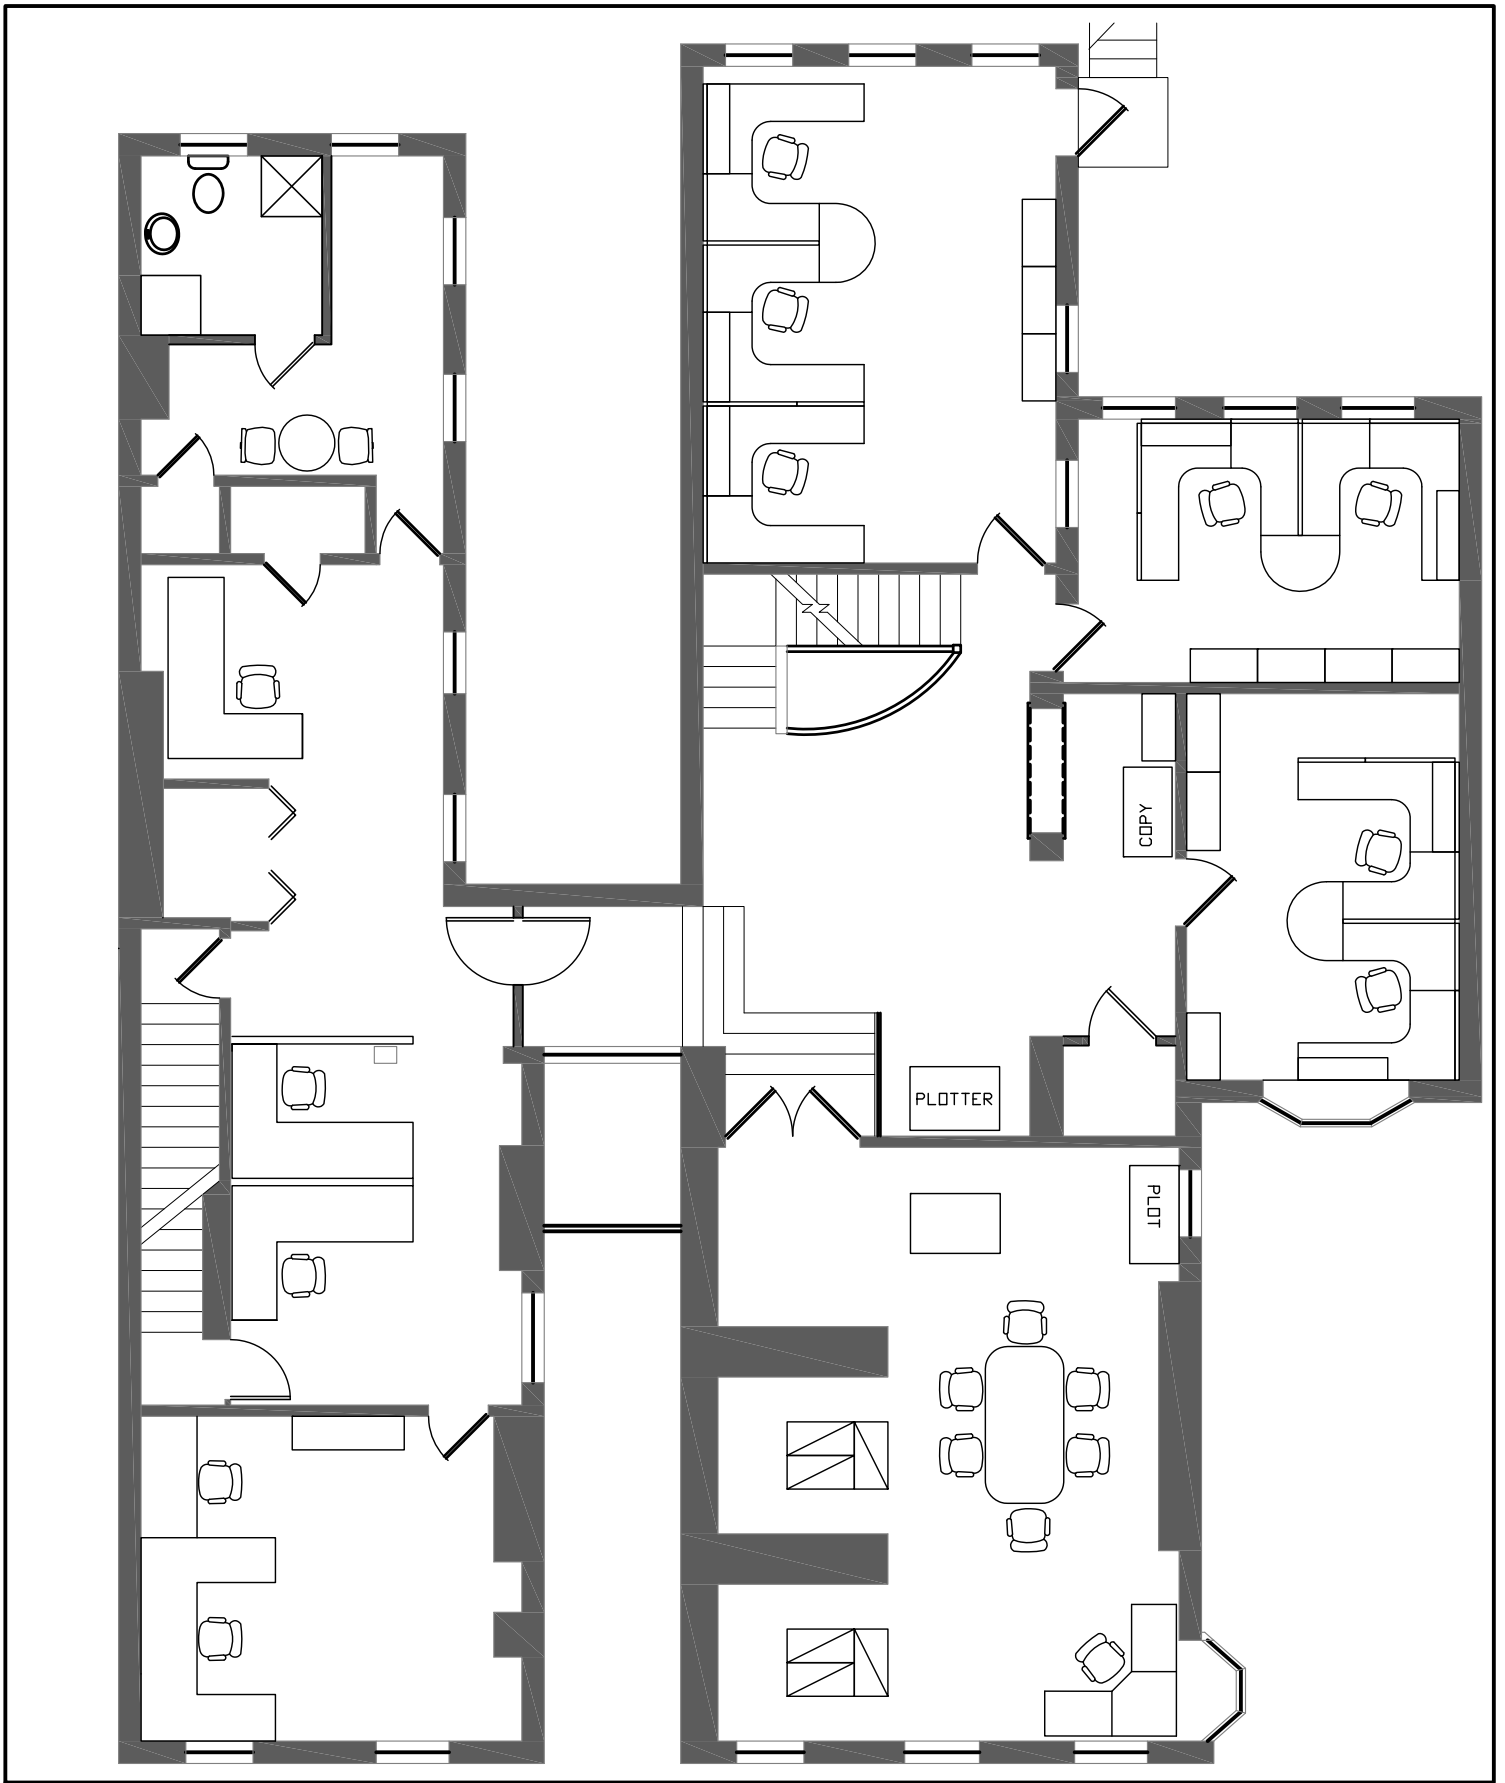


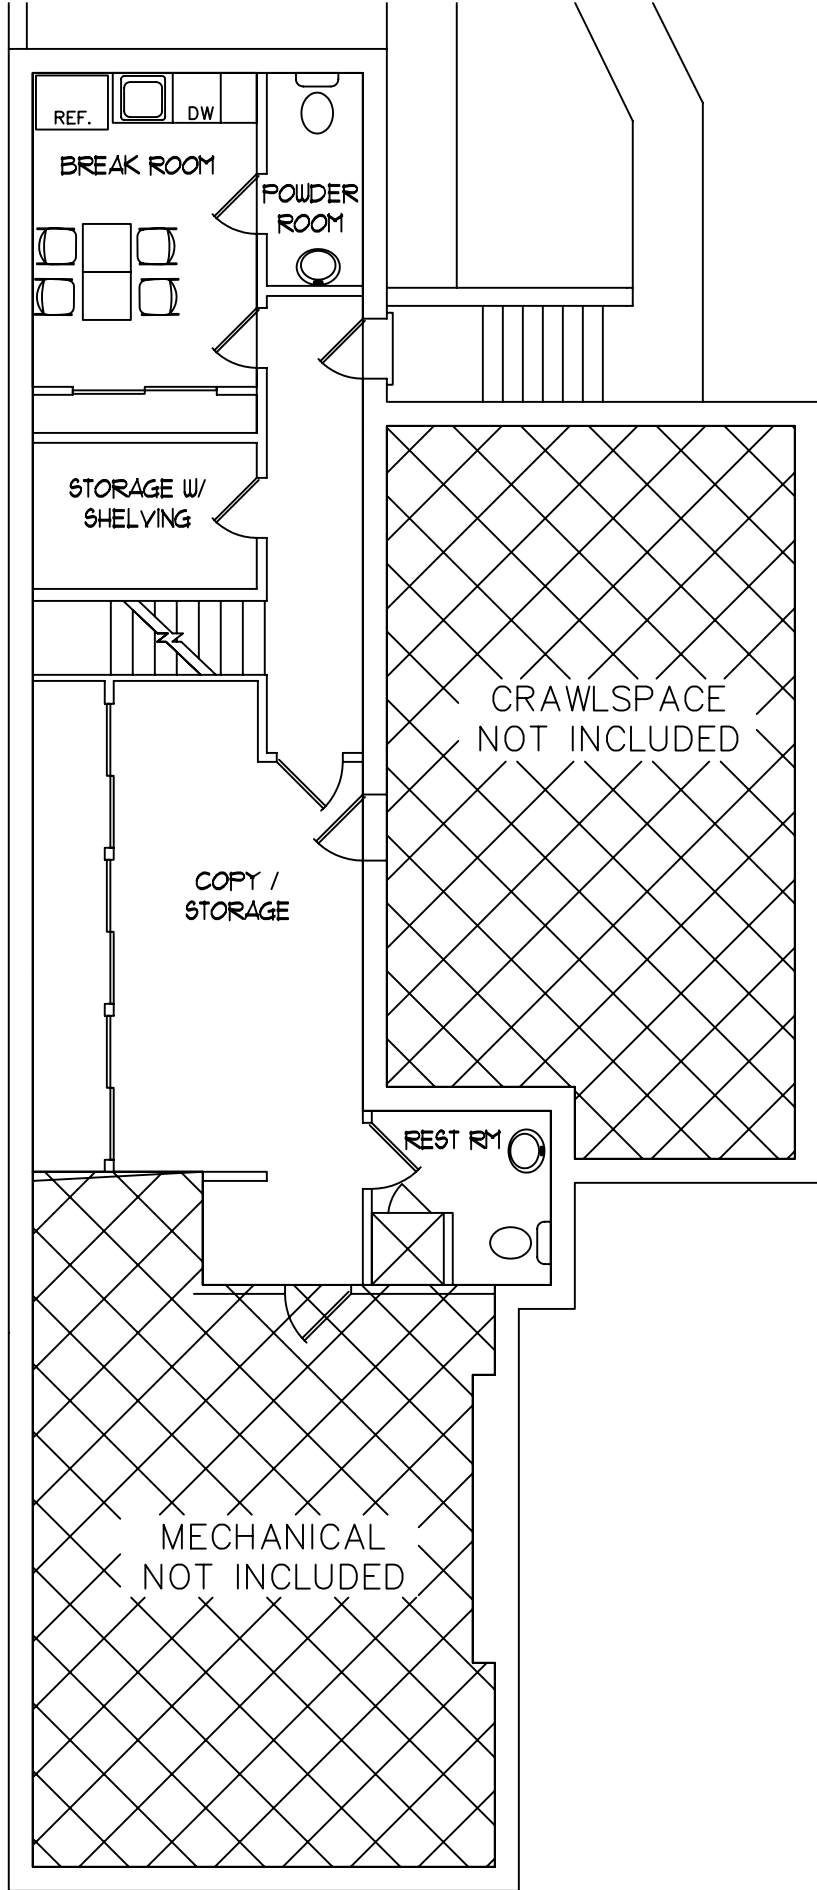

Styer & Associates, Incorporated
 Architectural Planners
 Interiors
 Renovations
 Design Build
 412 DeKalb Street Norristown, Pennsylvania 19401
 610.275.6000 . fax 610.275.9650 www.styerassociates.com

PROJECT: 412-414 DeKalb St.		PROJECT NO: 9000	DRAWING NO:
DRAWING NAME: First Floor			
DATE: 05/11/17	ISSUE NO: 1	SCALE: N.T.S.	SK-1




Styer & Associates, Incorporated
 Architectural Planners
 Interiors
 Renovations
 Design Build
 412 DeKalb Street Norristown, Pennsylvania 19401
 610.275.6000 . fax 610.275.9650 www.styerassociates.com

PROJECT: 412-414 DeKalb St.		PROJECT NO.: 9000	DRAWING NO.:
DRAWING NAME: Second Floor			
DATE: 05/11/17	ISSUE NO.: 1	SCALE: N.T.S.	SK-2



BASEMENT - 1/8" = 1'-0"
718 SQ FT